

PORTFOLIO

MILKA POPOVIĆ DIA

02/2024

01

OPŠTE

datum rođenja : 21.09.1977.
mesto rođenja : Pančevo
adresa : Braće Jovanovića 175
Pančevo

02

KONTAKT

mob : +381 63 74 30 193
email : millkap@gmail.com

03

OBRAZOVANJE

Arhitektonski fakultet Univerziteta u Beogradu
1996 - 2002
Gimnazija Uroš Predić, Pančevo
1992 - 1996

04

LICENCE

Licenca 300 IKS
Licenca 381 IKS
energetska efikasnost

05

VEŠTINE

Microsoft Office paketi
Auto Cad
Ursa građevinska fizika
vozačka dozvola B kategorije

06

KONKURSI

novembar 2004 - Centar Divčibara, idejno arhitektonsko urbanističko rešenje,
decembar 2003 - Tallin module competition
jun 2003 - trgovinsko poslovni centar Jagodina
jun 2001 - studentski konkurs, Ruzveltova ulica Beograd

07

INTERESOVANJA

književnost : zbirke poezije : "pesme"
Disova nagrada za prvu zbirku poezije 2007, "Dobar čovek sanja dobre ljude", 2017.
crtež : instagram/millkap

08

RADNO ISKUSTVO

OKTOBAR 2023 -

JUL 2021 - SEPT 2023

JUN 2021 -

JANUAR 2016 -

JANUAR 2015 -

JANUAR 2012 -

MART 2005 - MAJ 2008

AVGUST 2006 - NOV 2006

SEPT 2005 - AVG 2006

JUN 2004 - AVG 2005

MART 2003 - JUN 2004

GREEN HOUSE STUDIO, Pančevo

radno mesto : vlasnica studija, odgovorni projektant

- stambeni objekat - P+Pk, Ulica Graničarska br. 23, Pančevo - IDR, PGD, PZI, elaborat energetske efikasnosti
- stambeni objekat - P, Ulica Izvorska br. 1, Mramorak - IDR, PGD, PZI, elaborat energetske efikasnosti
- stambeni objekat - P+Pk, Ulica 29. Novembra 31, Ivanovo, IDR, PGD, elaborat energetske efikasnosti
- projekti enterijera : Two dogs, Robusta kafe, stanovi

HYPERFACADE doo, Pančevo

radno mesto : saradnik na IDP EE sanacija poslovnog objekta Sava Centra, Beograd

TORUS DOO, Pančevo, saradnik, odgovorni projektant

- stambeni objekat - P+1, Ulica Svetog Save 61a, Kovin, IDR, PGD, elaborat energetske efikasnosti
- stambeni objekat - P+Pk, Grebenac, IDR, PGD, PZI, EEE

Srednja tehnička škola "23. Maj", Pančevo

radno mesto : nastavnica grupe stručnih predmeta

DESIGN NOTE CONSULTANTS, London

radno mesto : tehnički saradnik na izradi IDP i PGD projekata stambenih objekata i loftova

ARCHITEC doo, Pančevo

radno mesto : projektant saradnik, izrada elaborata energetske efikasnosti i projekata sanacije stambenih, poslovnih i javnih objekata, nadzor

- osnovne škole opštine Kovačica : Crepaja, Samoš, Idvor, Debeljača, Padina, Uzdin , IDP , EEE, projekti sanacije objekata
- Nadzor nad izgradnjom višeporodičnog stambenog objekta, Ulica Lazara i Marije Dragičević bb, Pančevo

CENTAR doo, Beograd,

radno mesto : odgovorni projektant, PGD - montažni, stambeni objekti

I.V.ARHITEKTE doo, Beograd

radno mesto : projektant saradnik, projekti enterijera ekspozitura ALPHA banke u Srbiji

ARHIPLAN, projektni biro Pančevo

radno mesto : projektant saradnik, IDP, PGD projekti



EUROBUILDING doo, Beograd

radno mesto : projektant saradnik, investitorski nadzor na izvođenju stambeno poslovnog objekta, ugao Ulica 27. Marta, Dušina, Beograd





KONAR projektni biro Pančevo

radno mesto : projektant saradnik, IDP, PGD projekti


PORODIČNA KUĆA KOVIN

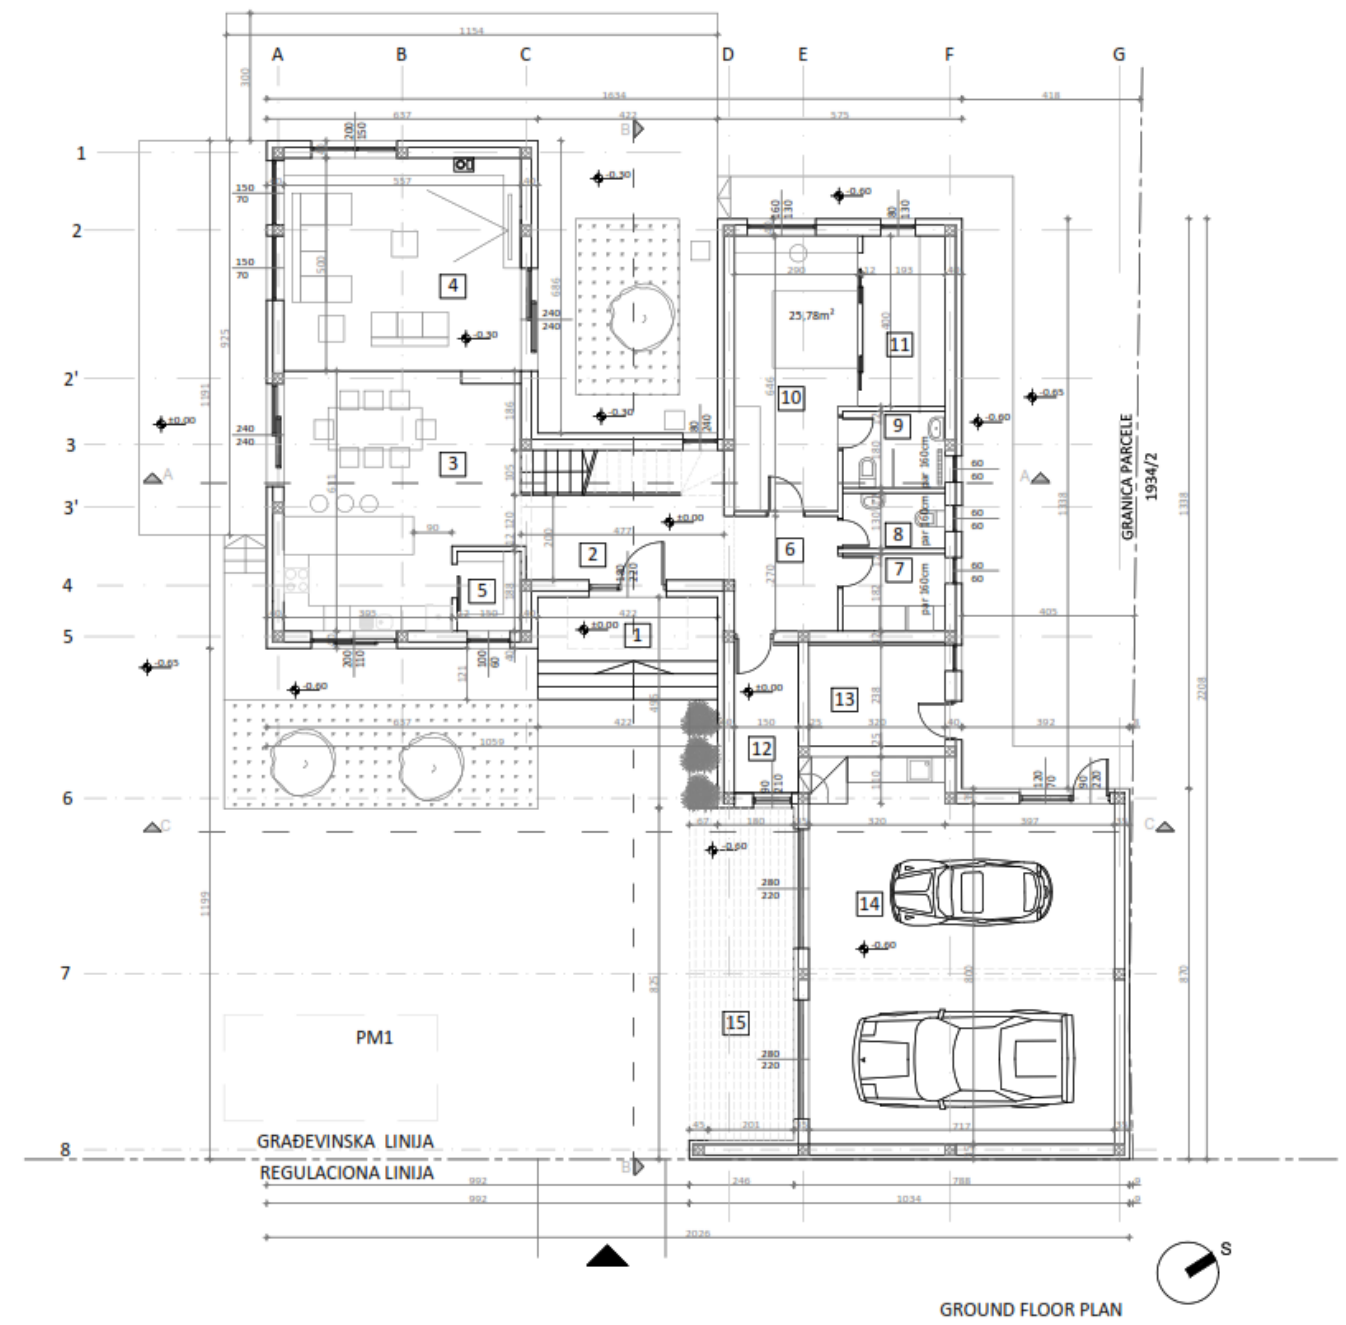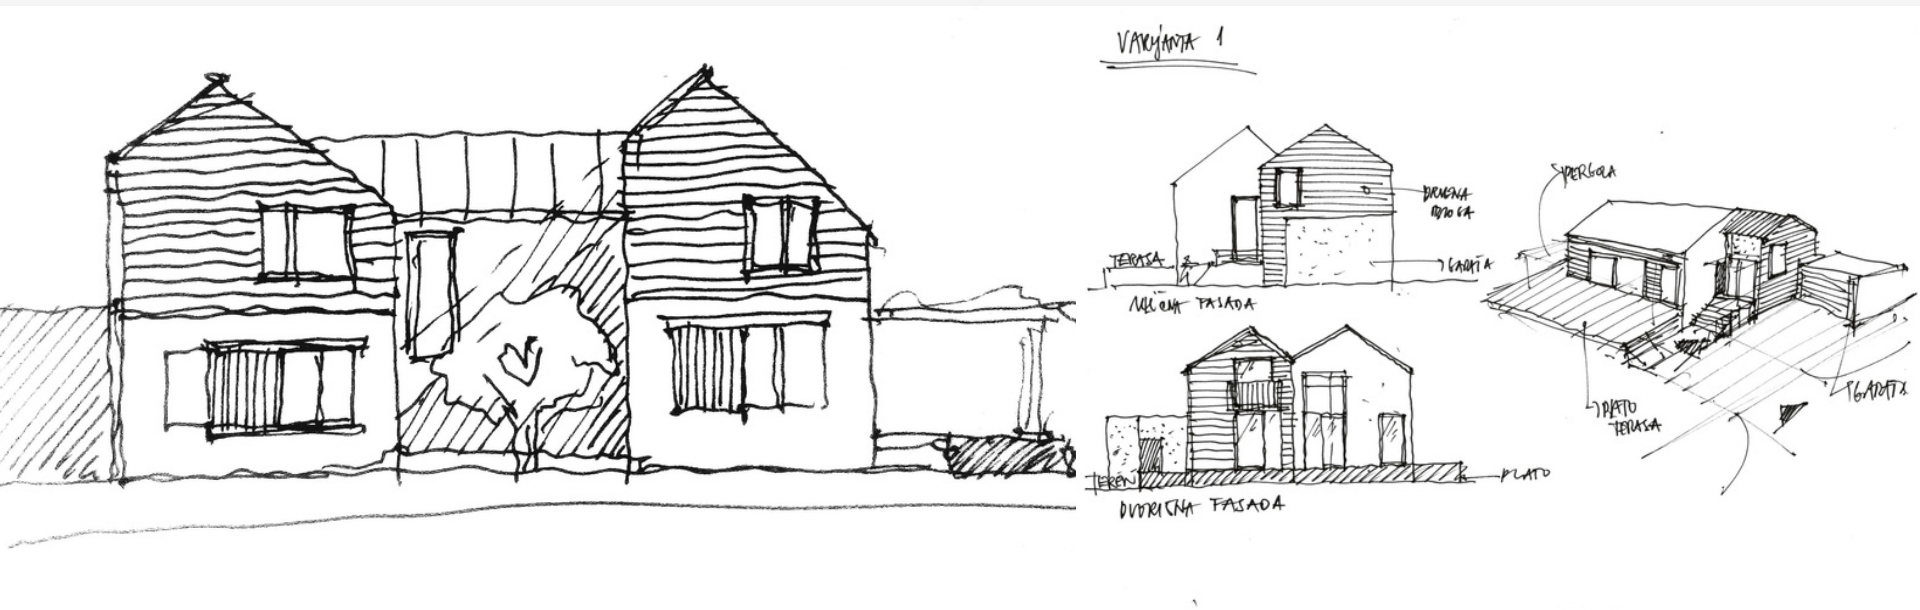


PORODIČNA KUĆA MRAMORAK

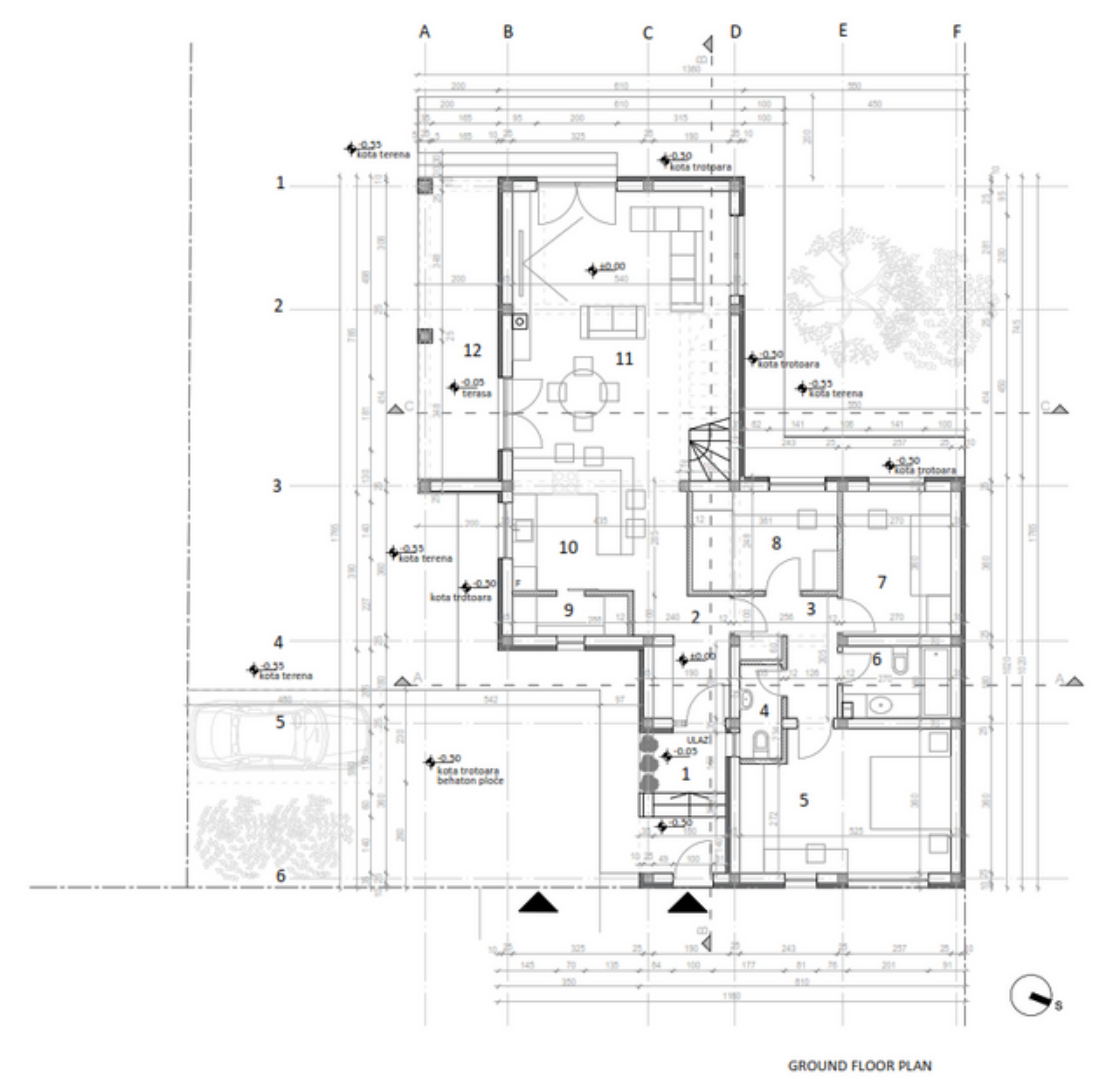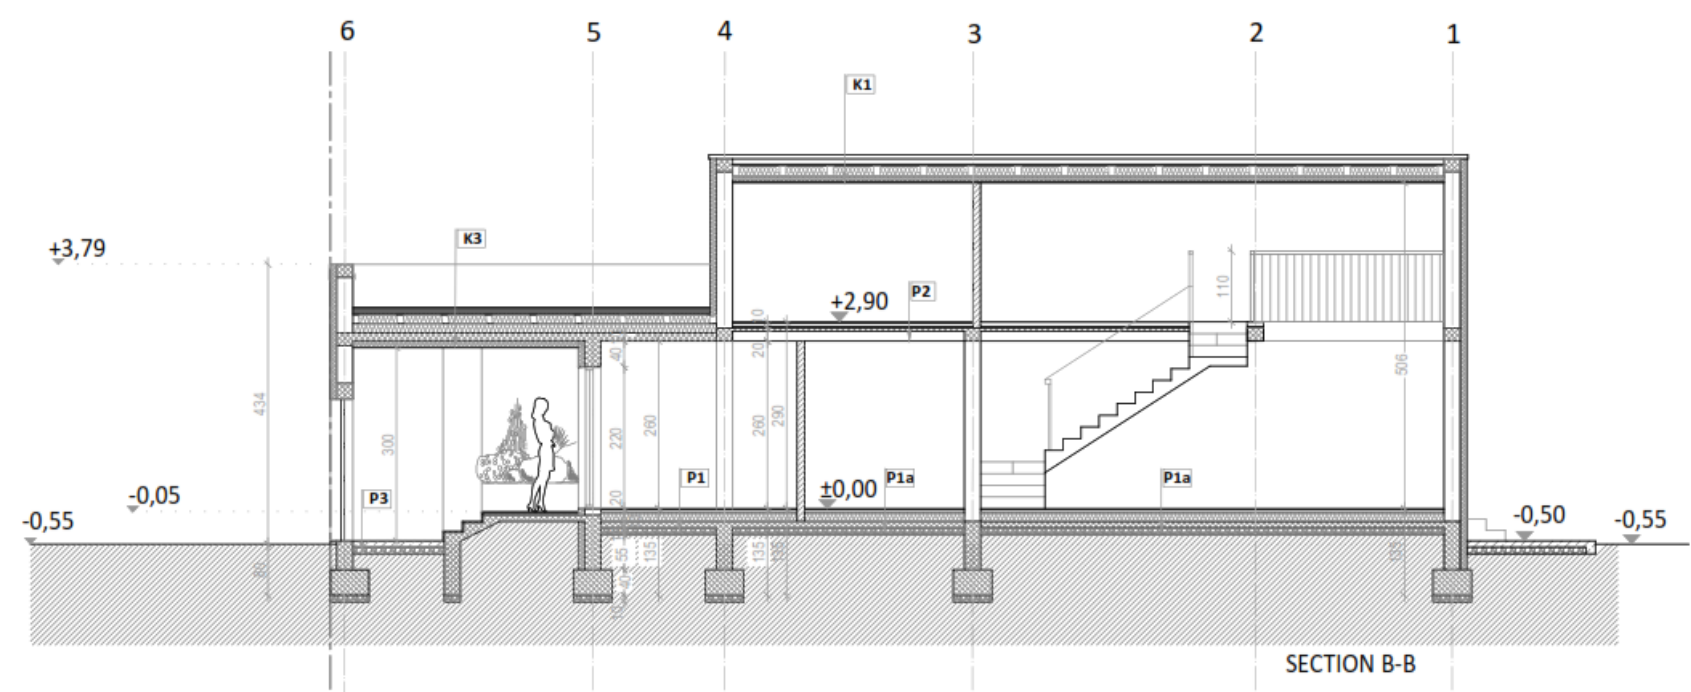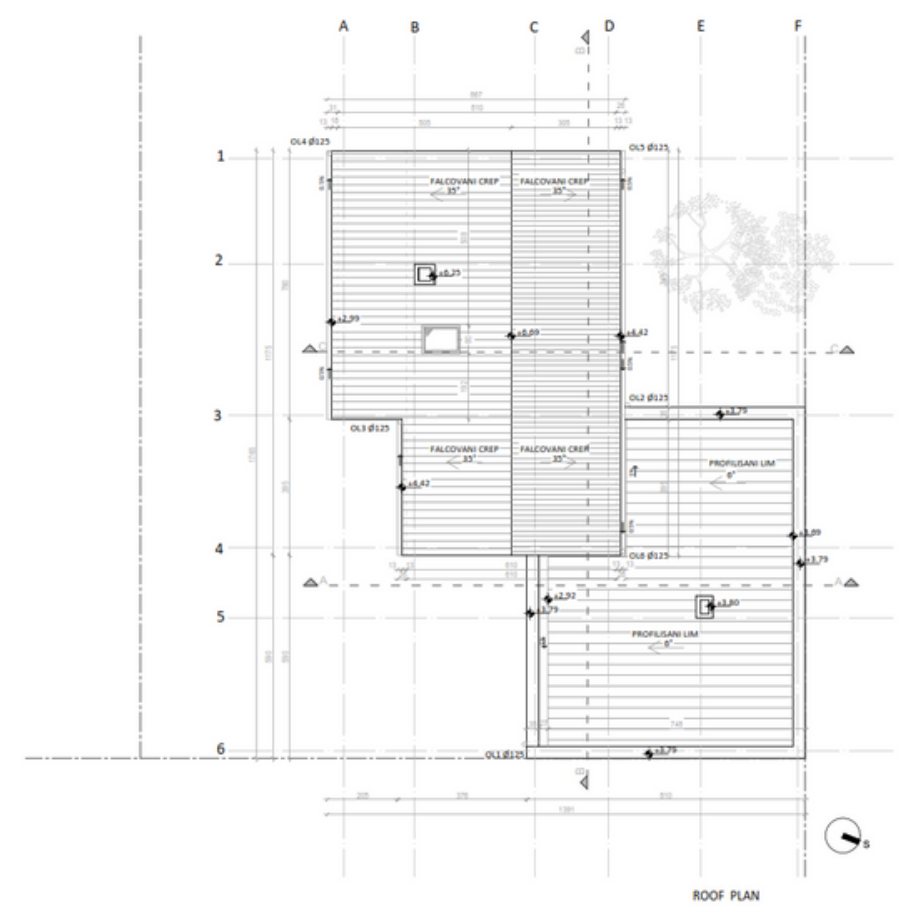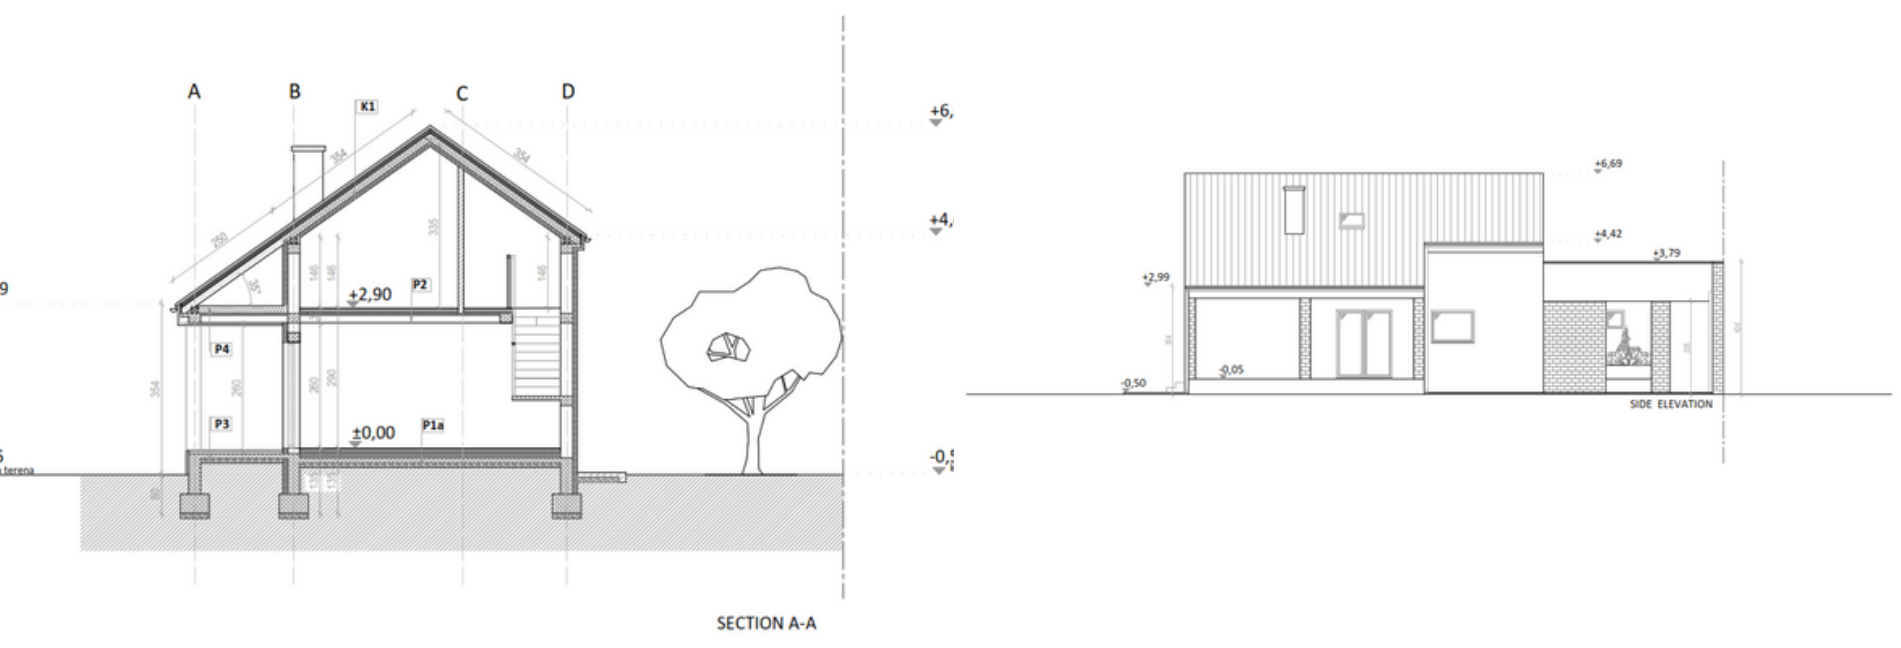




SQUARE KAFE BEOGRAD

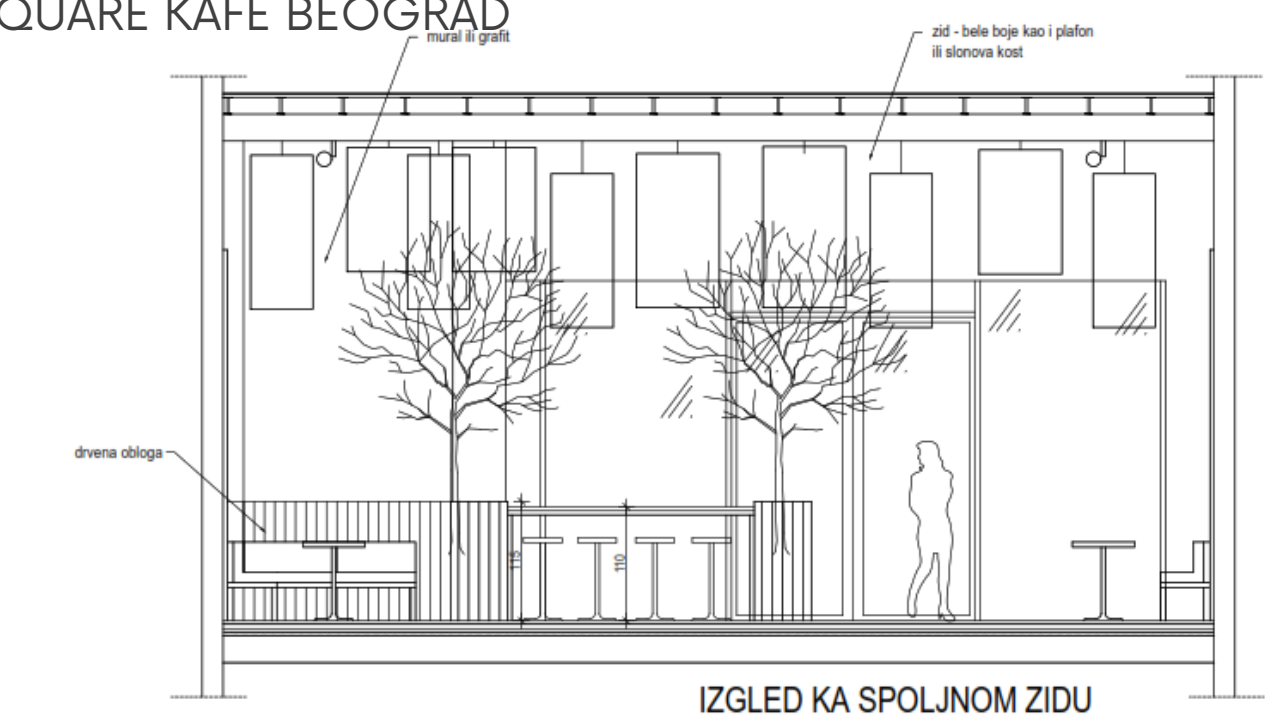


IZGLED KA SPOLJNOM ZIDU

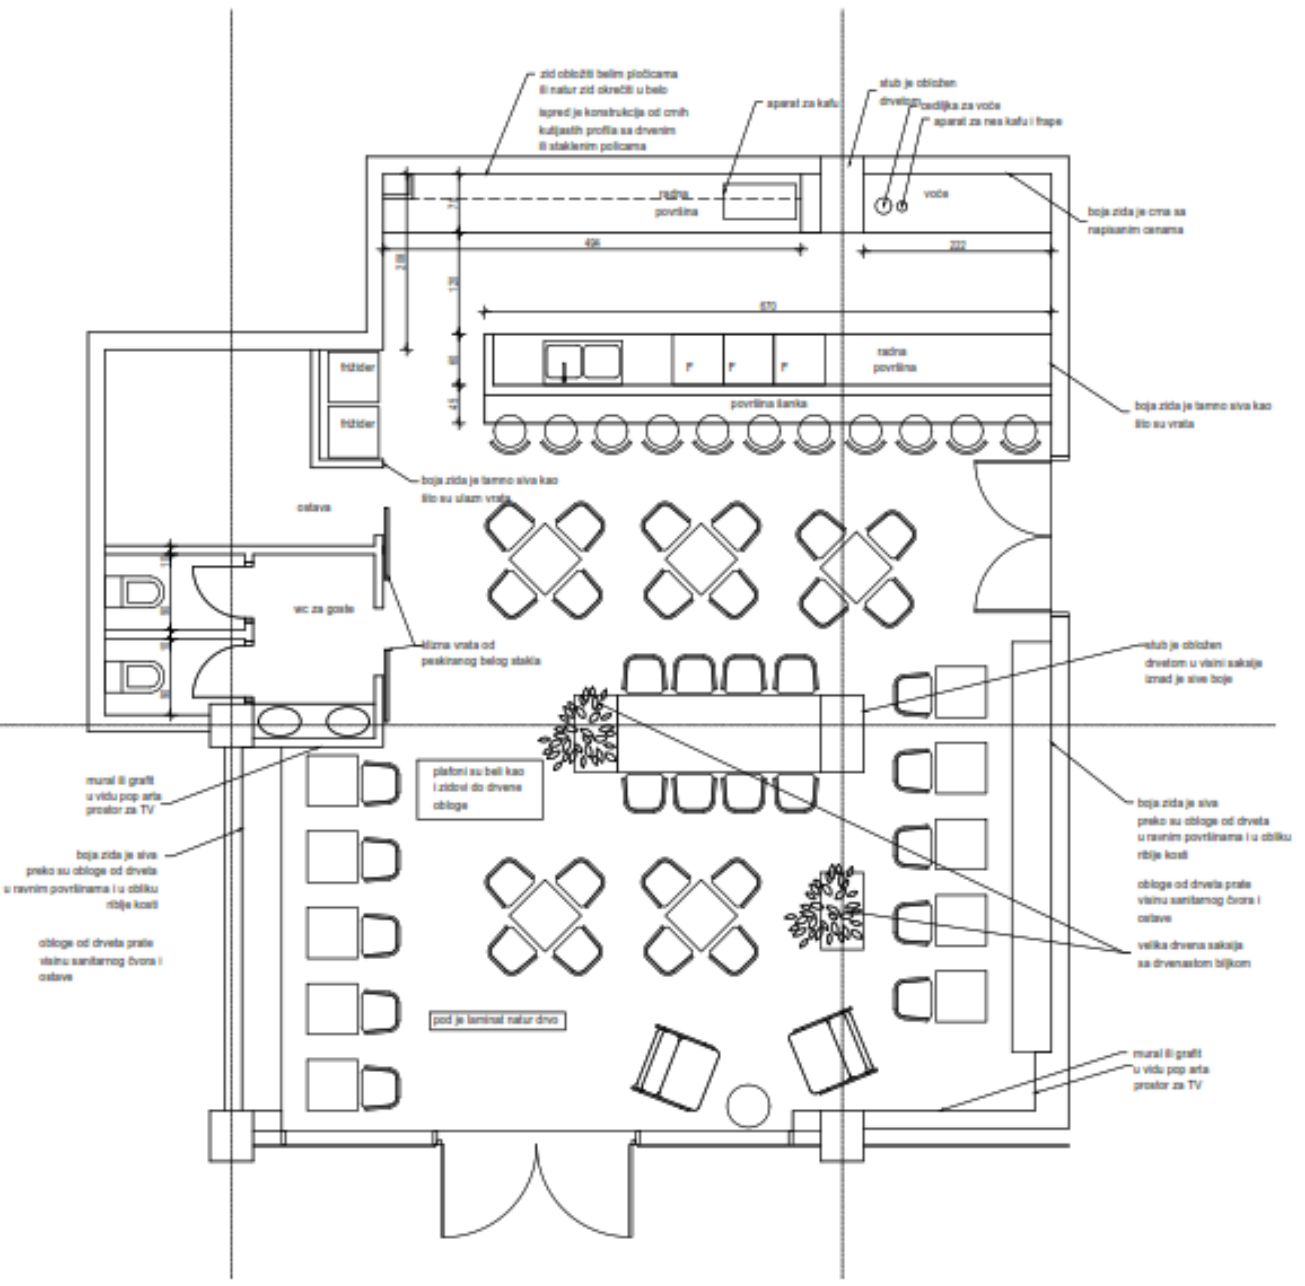


KAFE TWO DOGS PANČEVO




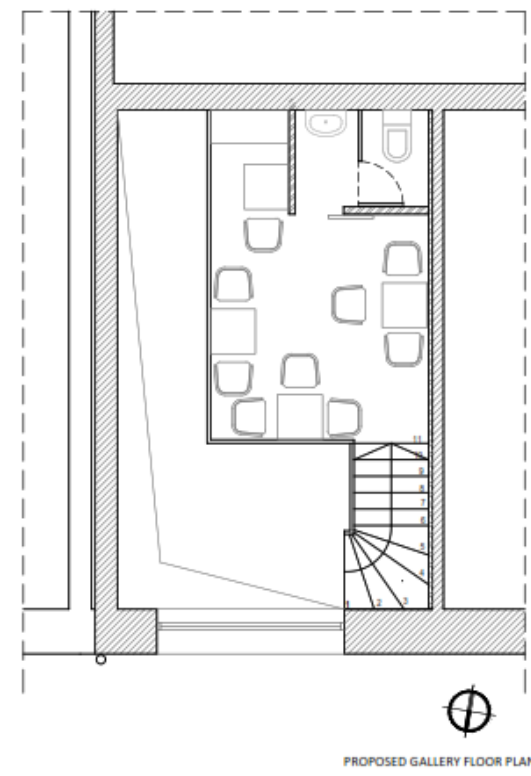
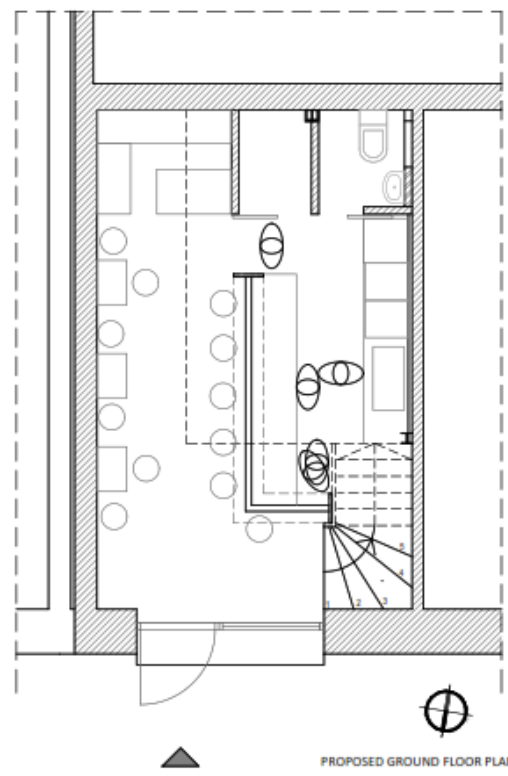
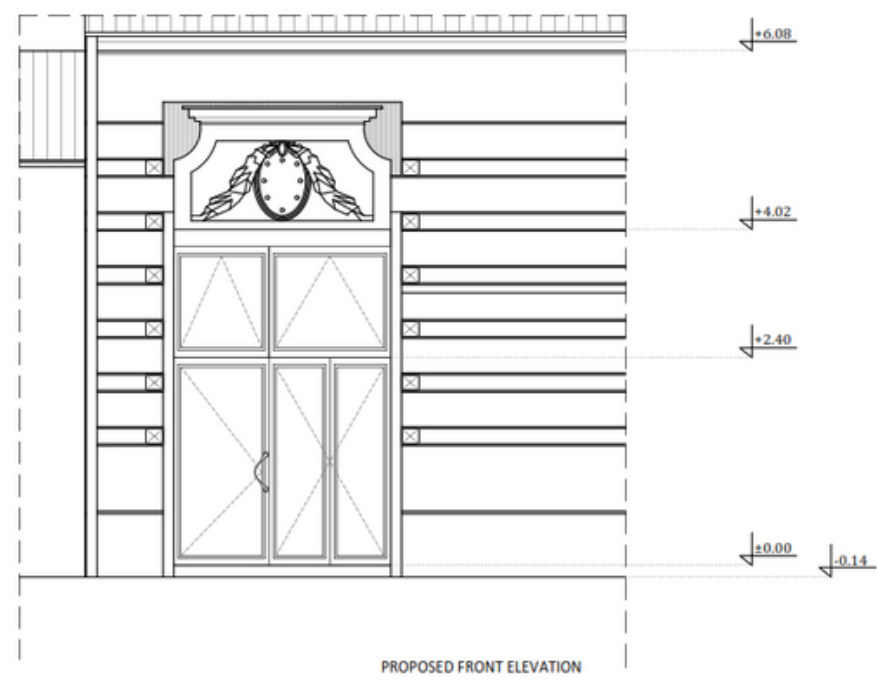


STAN PANČEVO 1

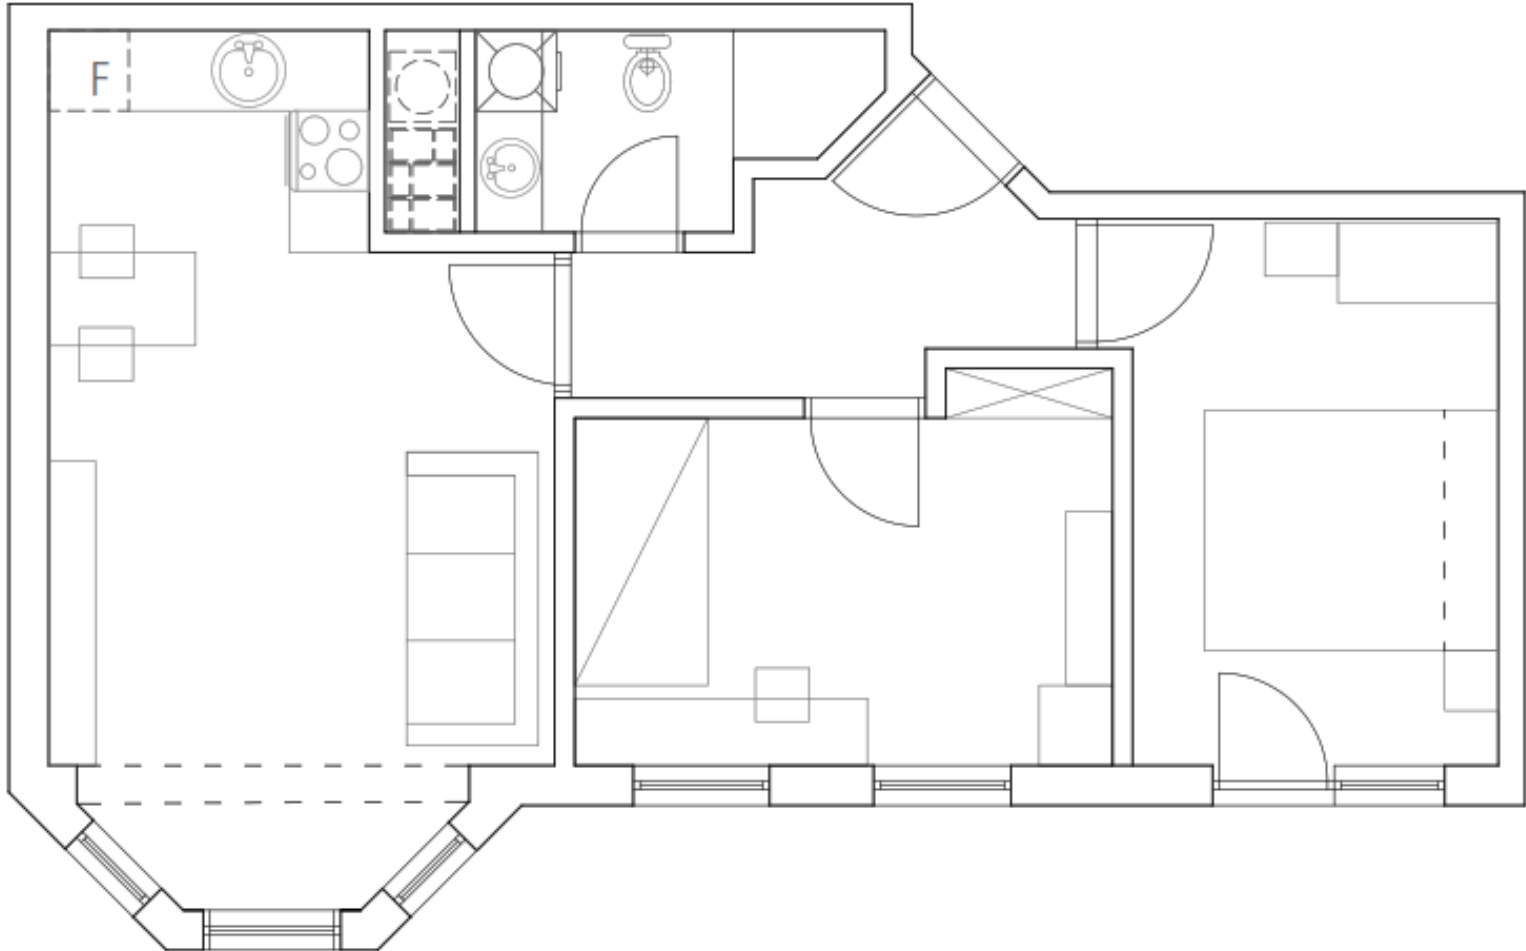


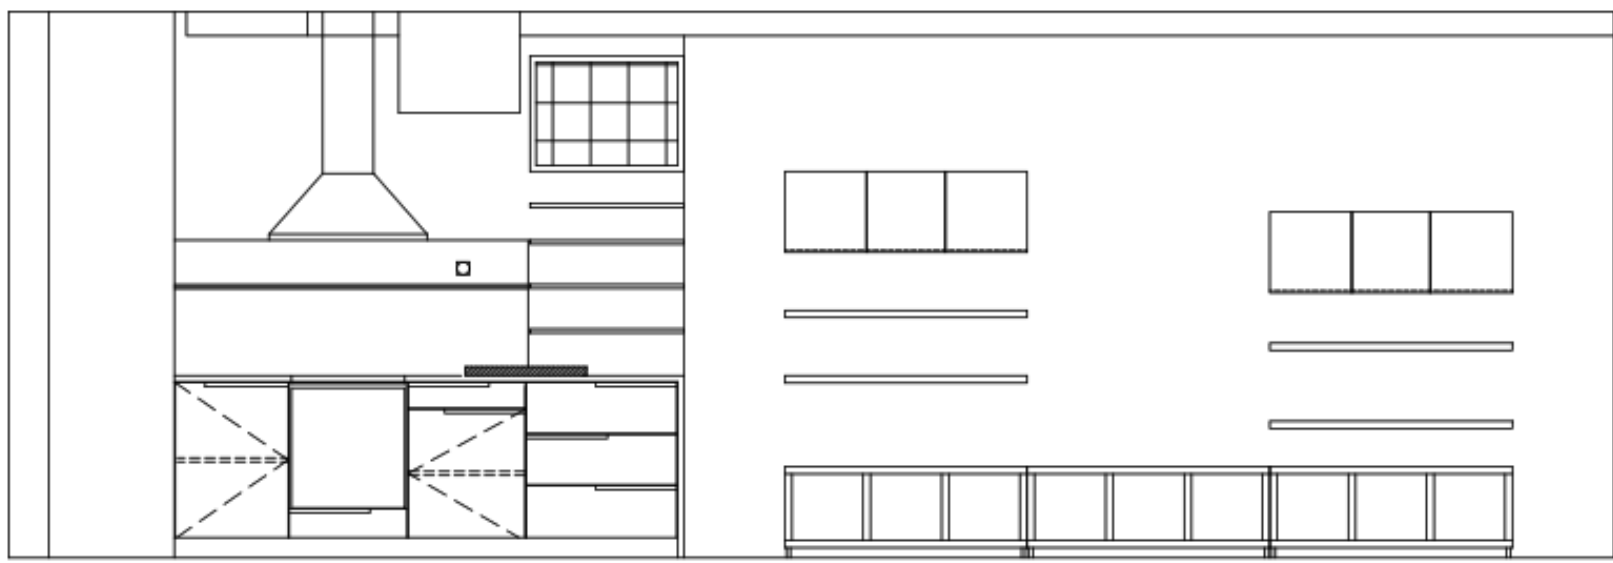


KONKURS DIVČIBARE

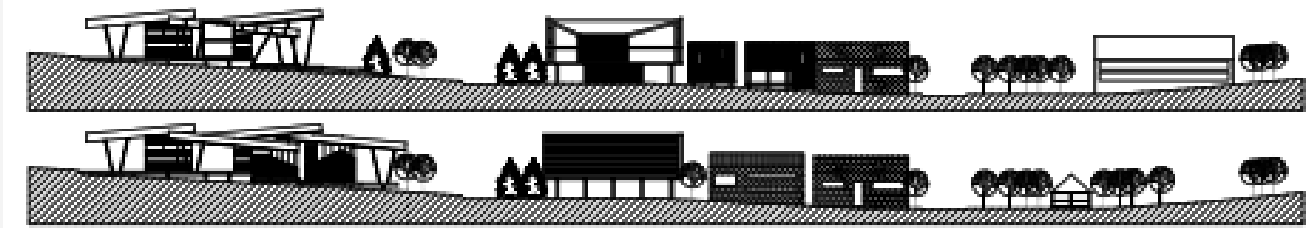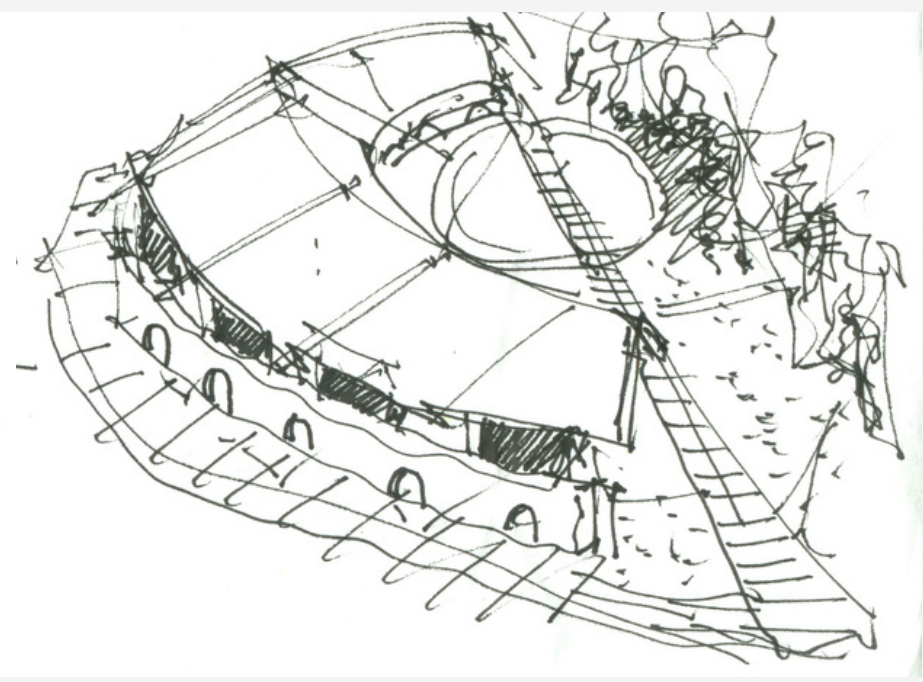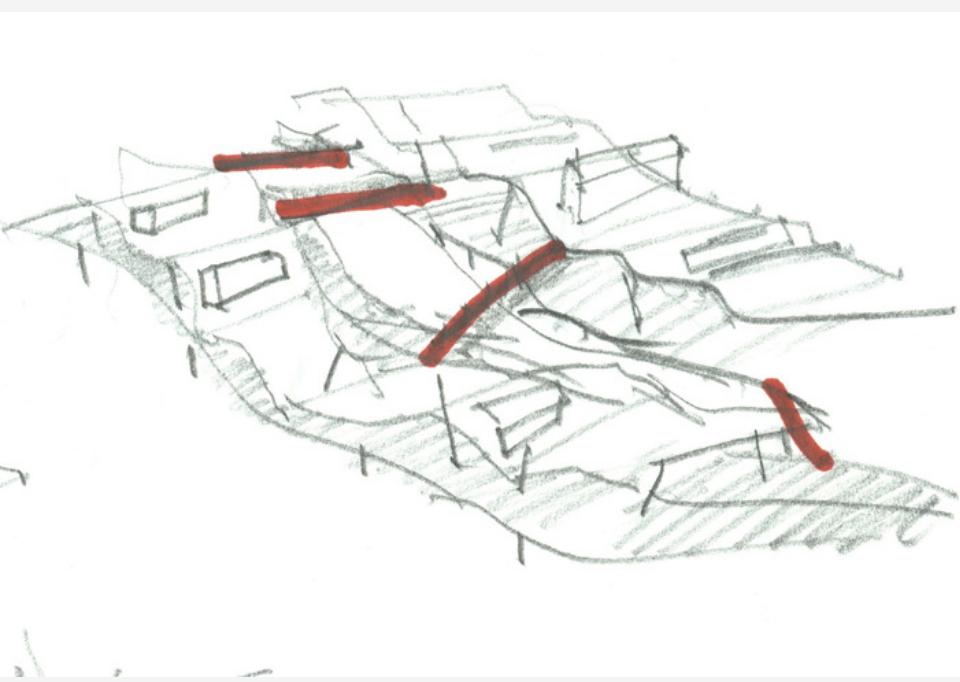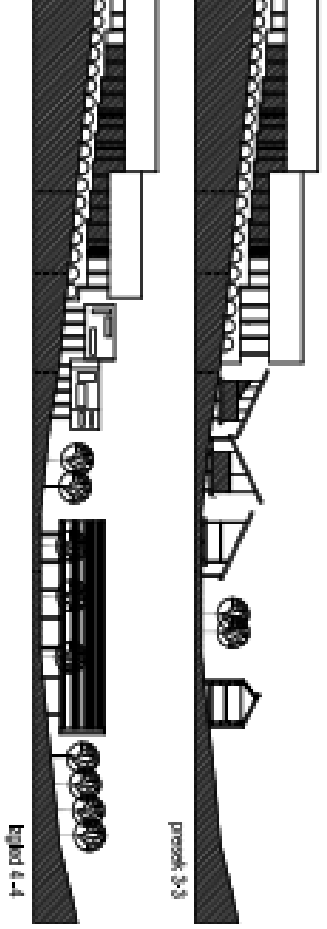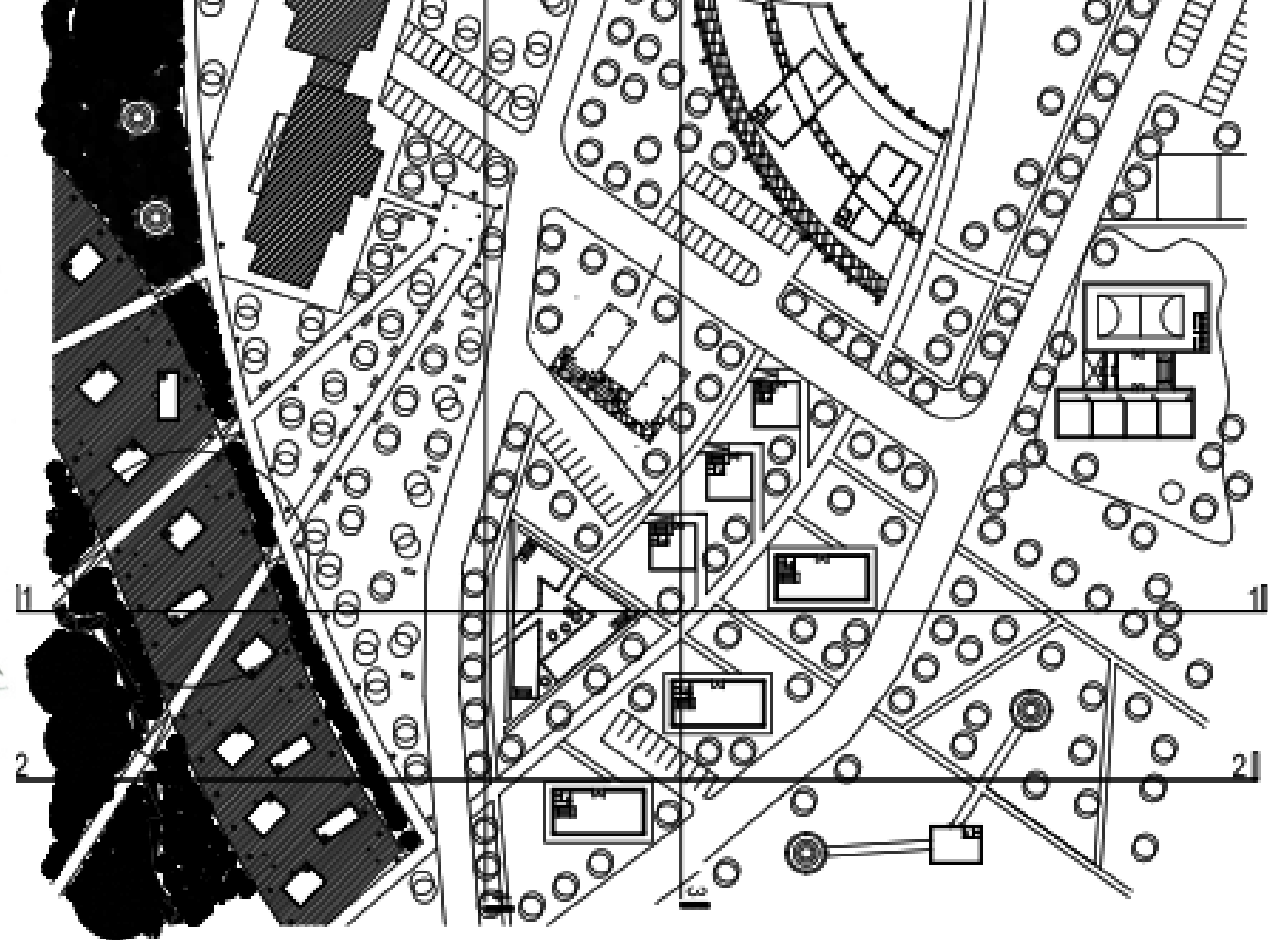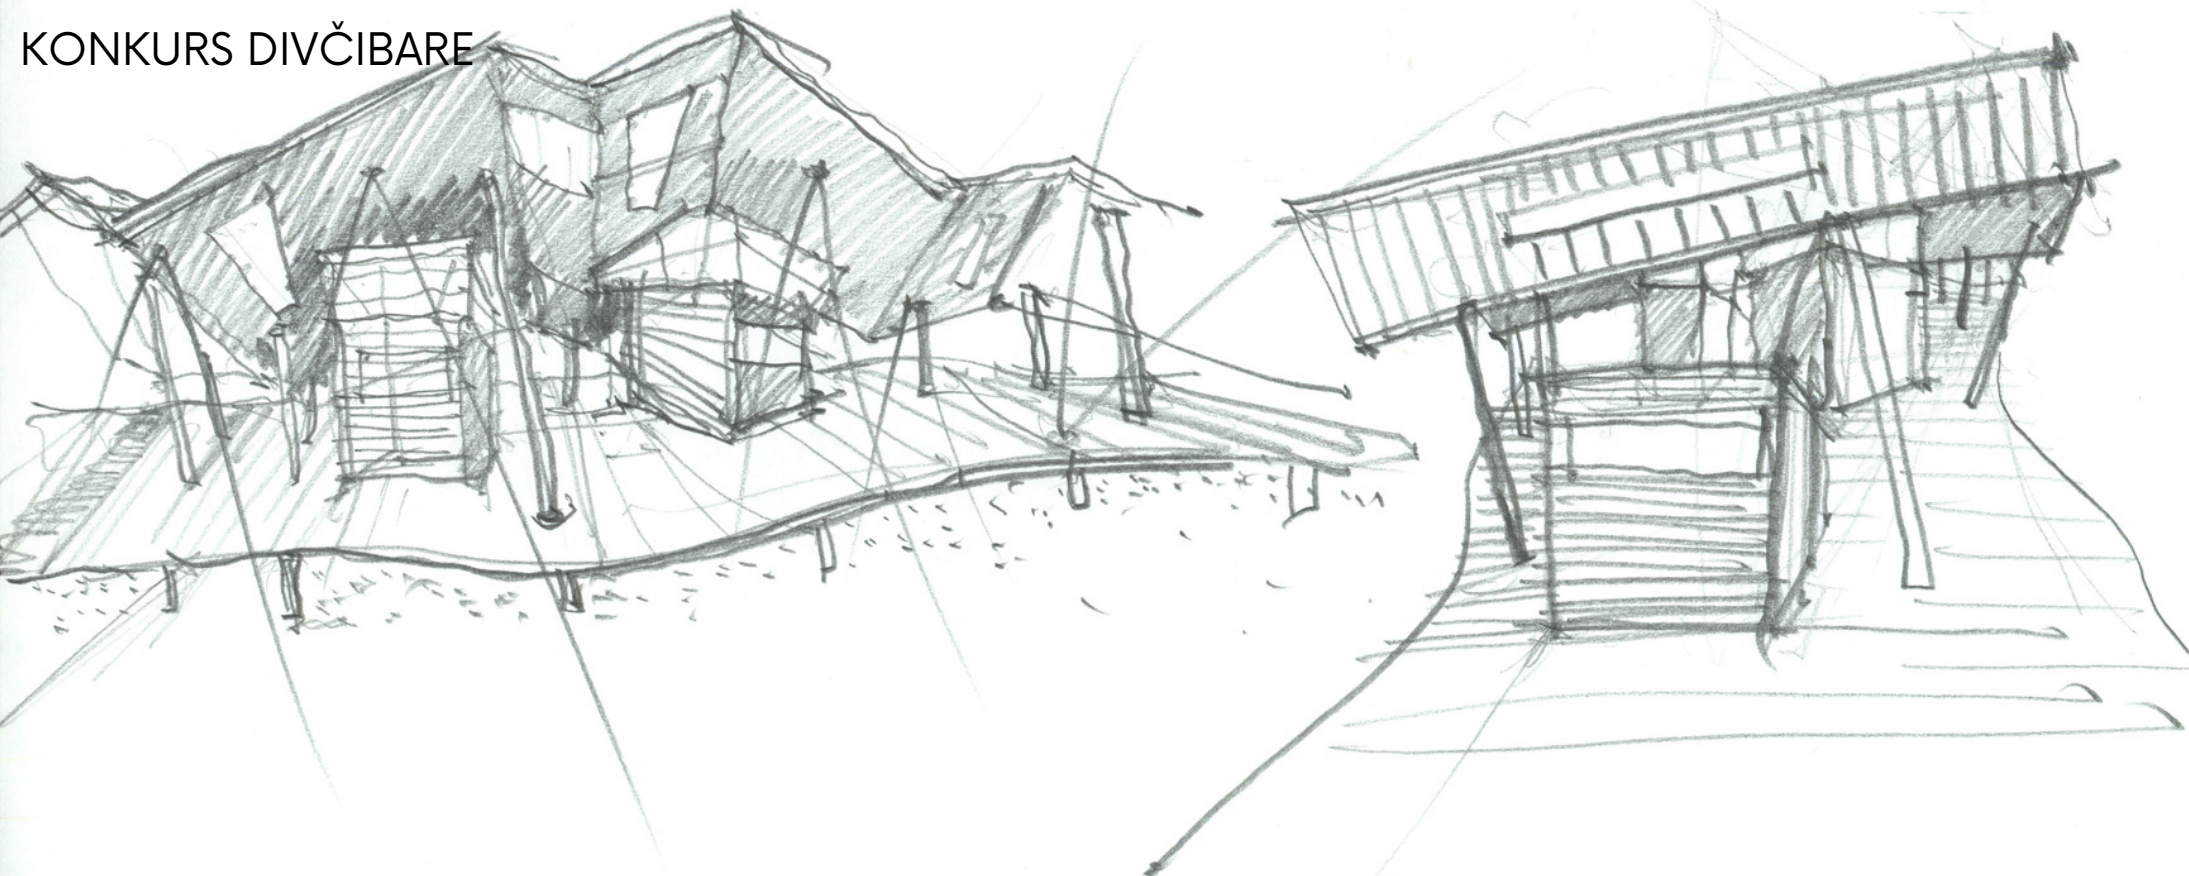

osnova karakterističnih etaža 1/500

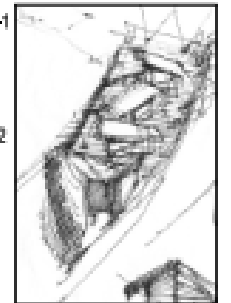


Perspektivni prikaz

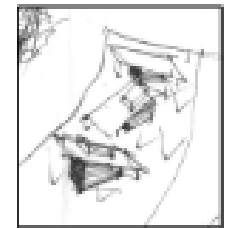

Perspektivni prikaz



Perspektivni prikaz

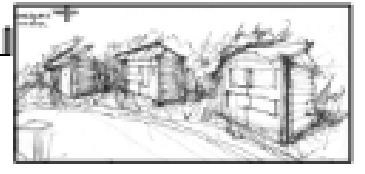

Perspektivni prikaz

